


Legend

- Compost
- Individual Plot
- Pathway
- Raised Bed
- Utility

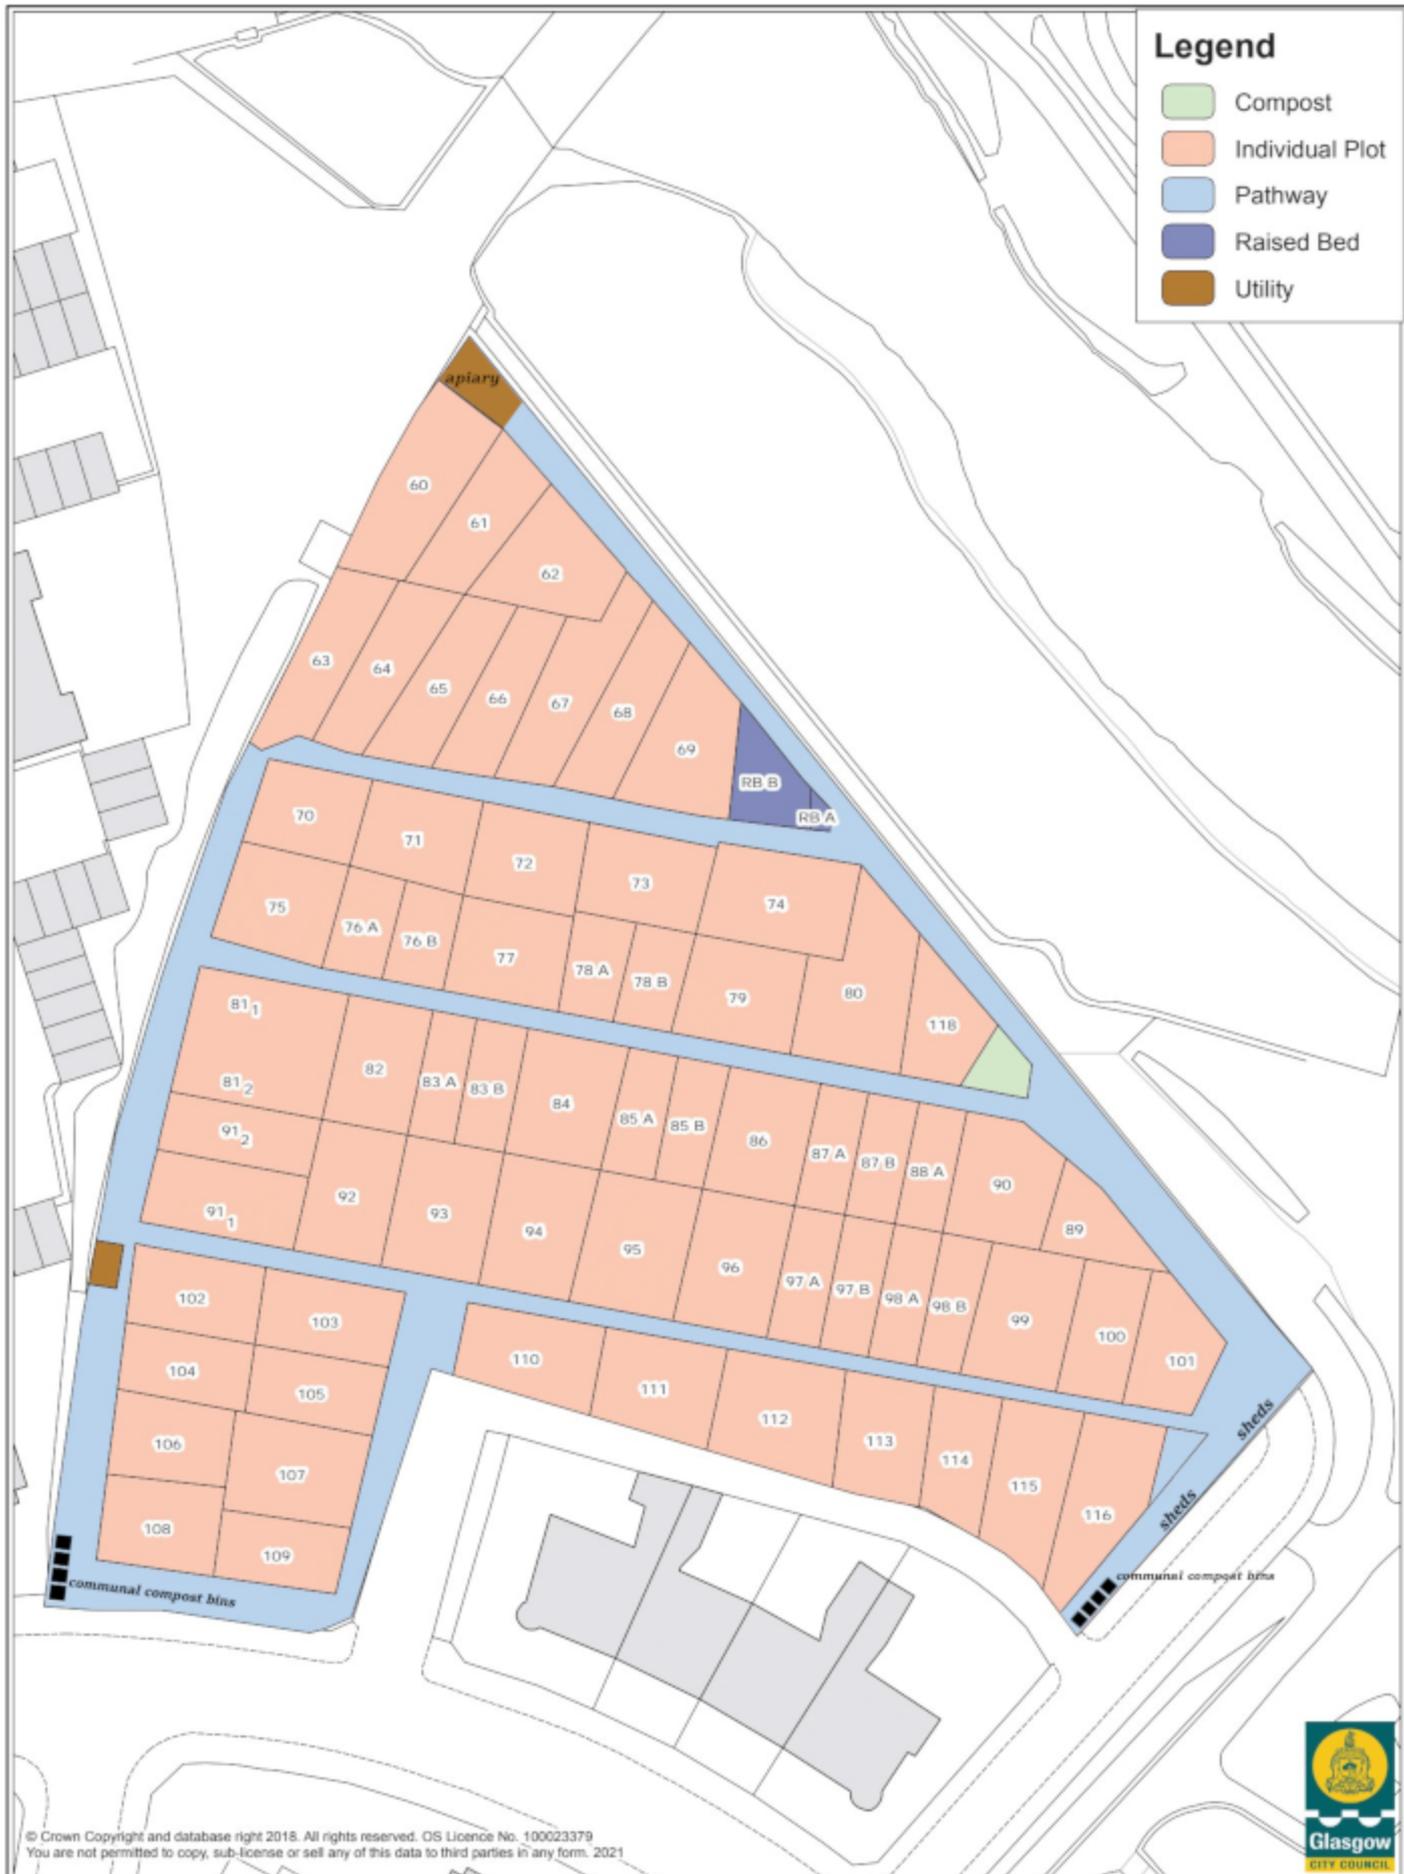

© Crown Copyright and database right 2018. All rights reserved. OS Licence No. 100023379
You are not permitted to copy, sub-license or sell any of this data to third parties in any form. 2021

Neighbourhoods, Regeneration and Sustainability

231 George Street, Glasgow, G1 1RX
Executive Director: George Gillespie BEng (Hons) CEng MICE

Kirklee Allotment Plots
modified by Guy M to reflect plot
changes 23-11-2025

Date: 09/08/2021

Scale: 1:500

Prepared By: NRS Parks

Ref:

